


# Colorpro Profiles

## 19-1000 LINER

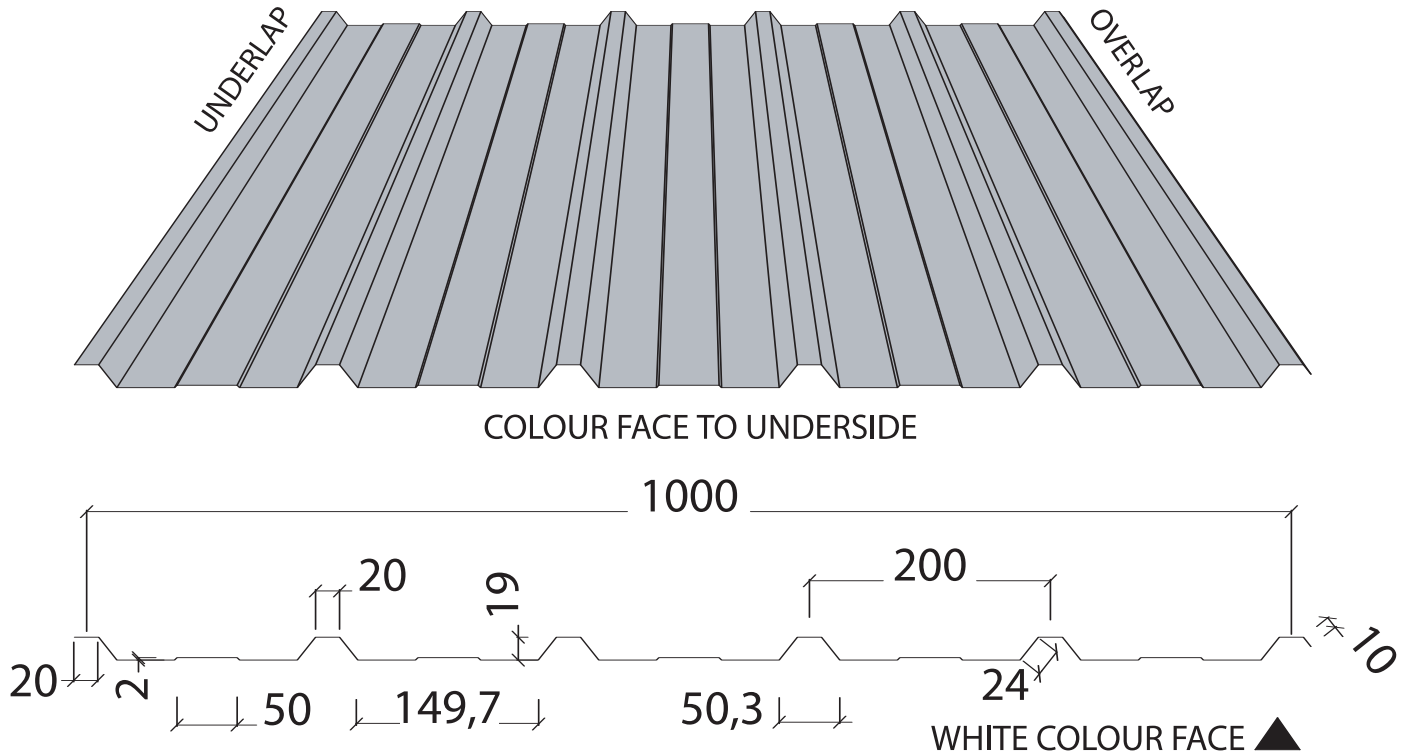

### DIMENSION DETAILS

PROFILE DEPTH :	19mm
COVER WIDTH:	1000mm
CROWN WIDTH :	20mm
RIB WIDTH:	50.3mm
PROFILE PITCH:	200mm
WEB:	24mm
VALLEY WIDTH:	149.7mm
OVERLAP:	10mm
UNDERLAP:	20mm

### WEIGHT PER LINEAR METRE

0.4mm COATED TO ONE SIDE: 3.83kgs

**TOLERANCES ON ALL DIMENSIONS AS PER BS EN 508-1:2000**

#### 19-1000 LINER

Standard over Purlin liner, as illustrated, with white colour face underneath. Overlap/underlap requires directional lay.

#### OPTIONAL ALTERNATIVE

19-1000 "Reverse" liner, NOT illustrated, with white colour face to ribbed topside of profile. Directional lay also required.